



Drawing for planning only, not for construction

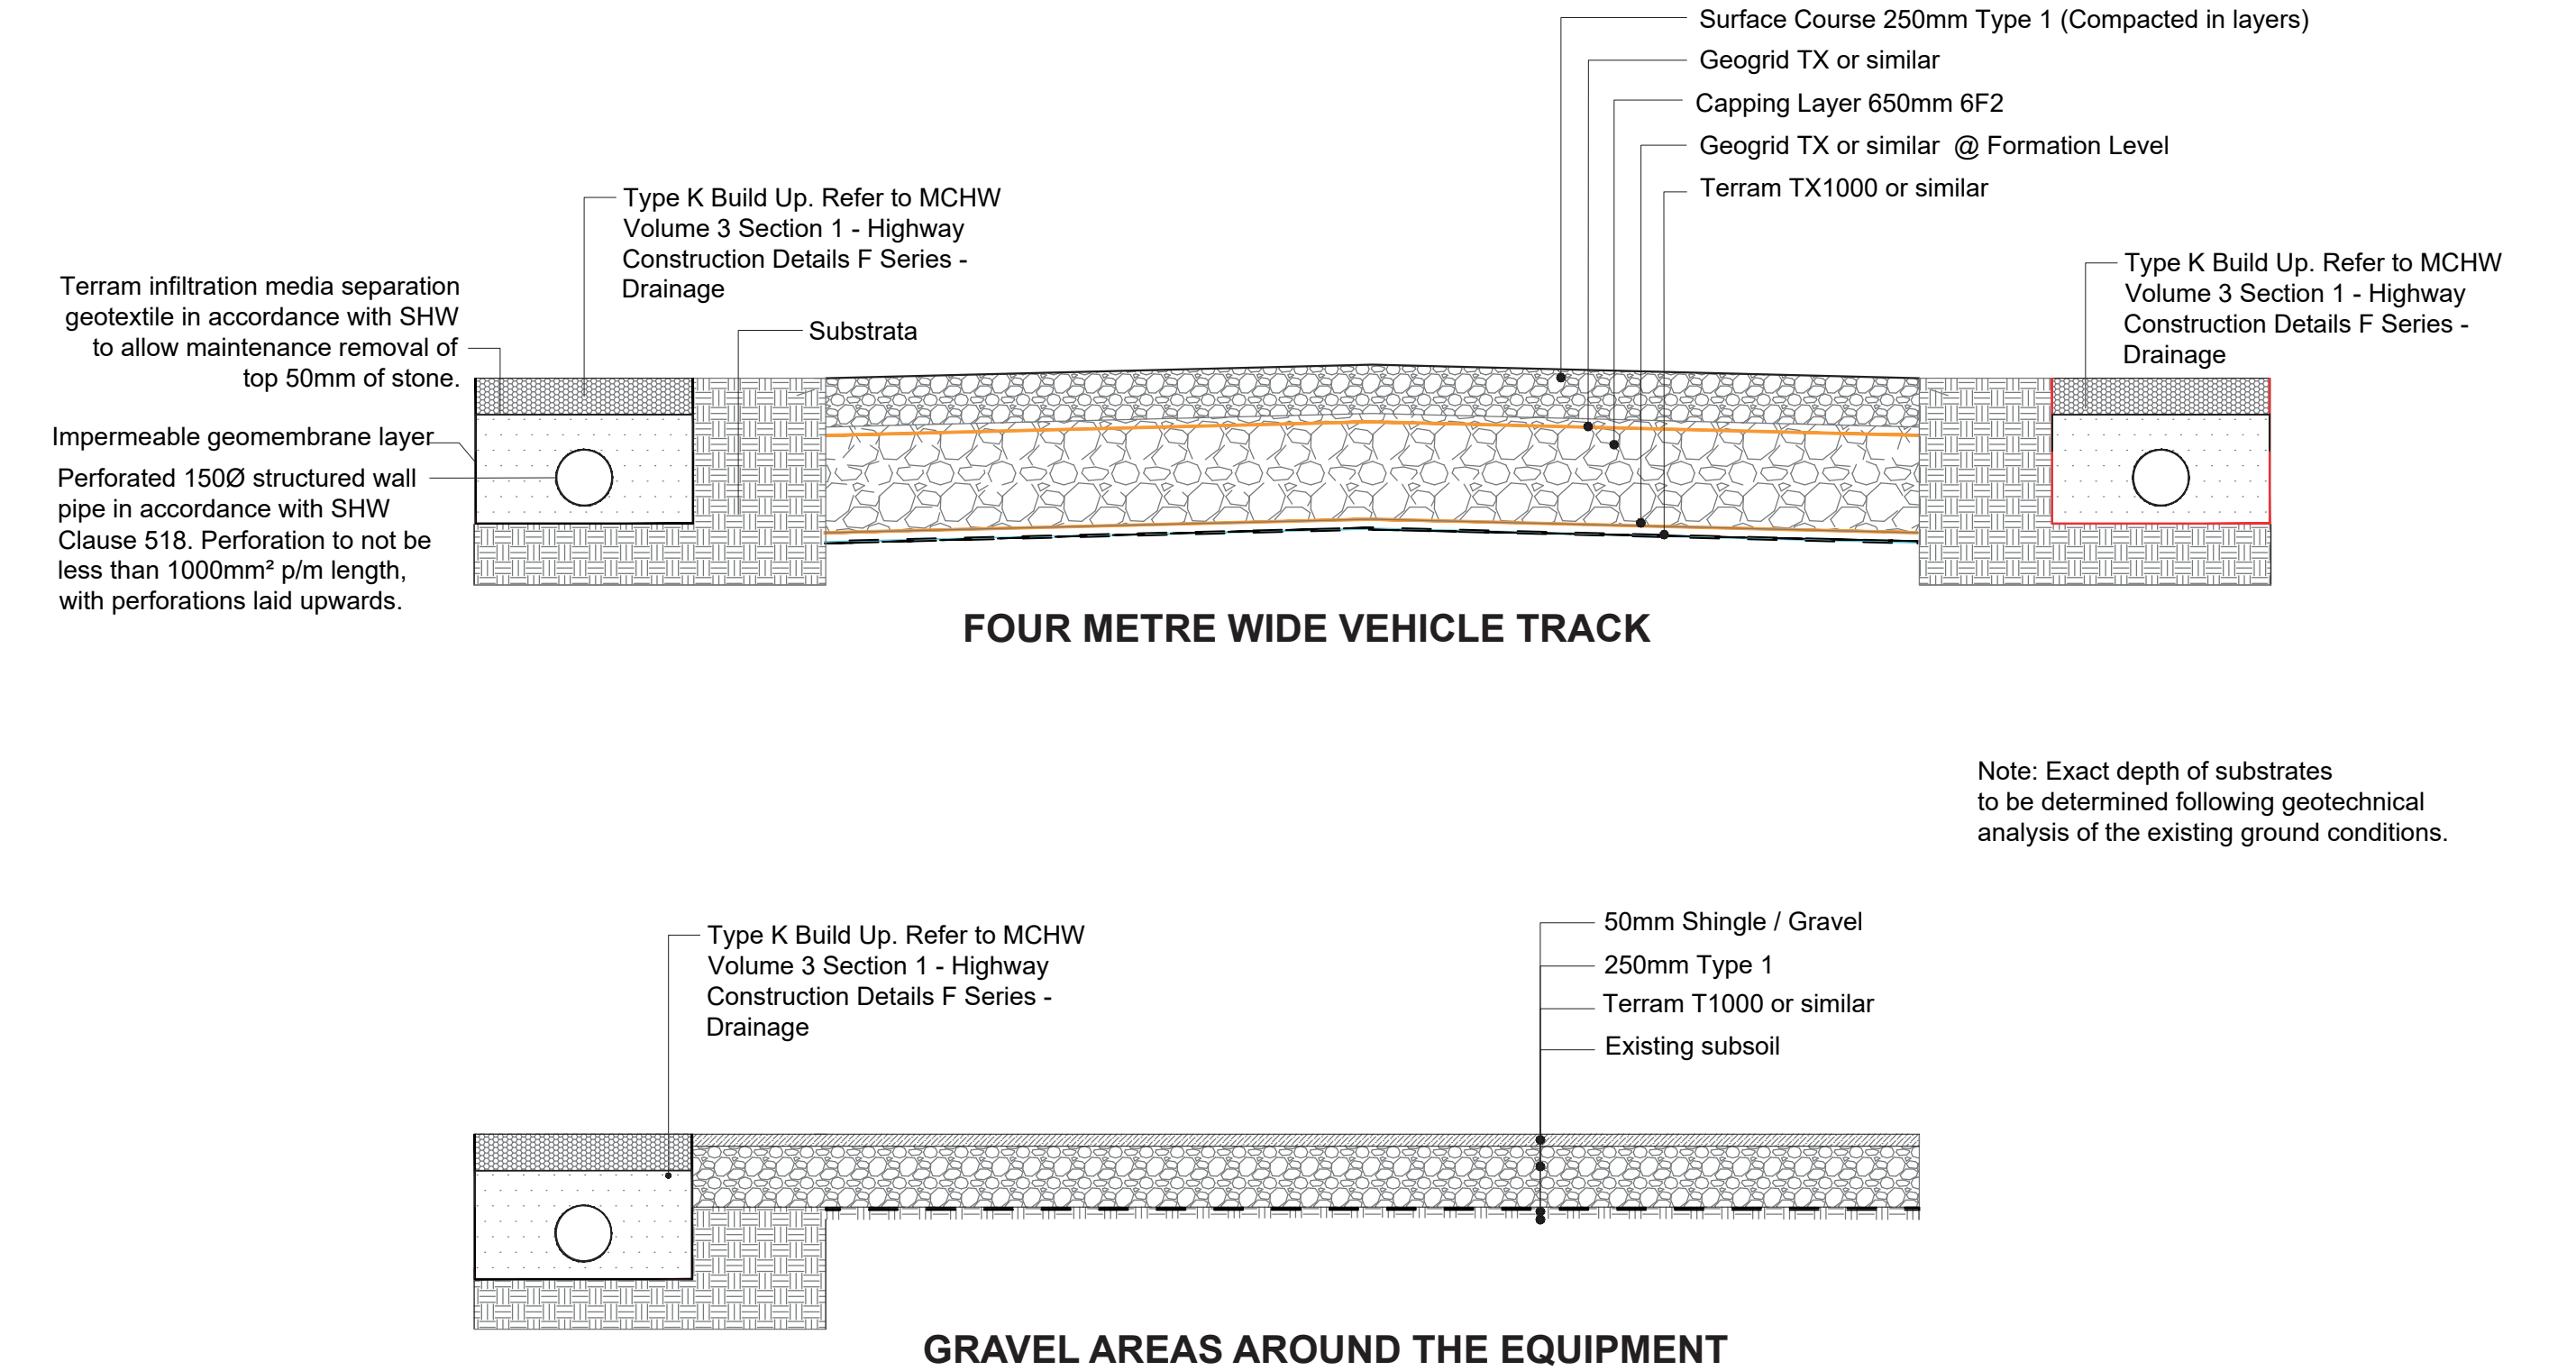

 STATERA <small>BALANCING THE GRID</small>	Date: 10.05.23	<table><thead><tr><th>Revision</th><th>Date</th><th>Comment</th></tr></thead><tbody><tr><td colspan="3"><div><div>0</div><div>1</div><div>2</div><div>2.5 M</div></div></td></tr></tbody></table>	Revision	Date	Comment	<div><div>0</div><div>1</div><div>2</div><div>2.5 M</div></div>			Client: Statera Energy Ltd
	Revision		Date	Comment					
	<div><div>0</div><div>1</div><div>2</div><div>2.5 M</div></div>								
Scale: 1:25 @ A3	Project: East Claydon Battery Energy Storage System								
Drawing: SD_15	Title: Compound Surface Finishes								

