




For planning, not to be used for construction

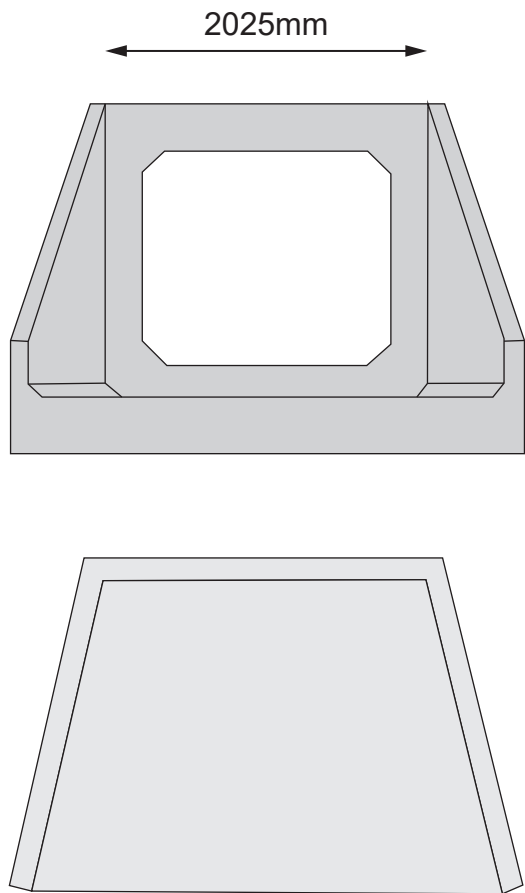

PRECAST CONCRETE HEADWALL CROSS SECTION PLAN AND ELEVATION

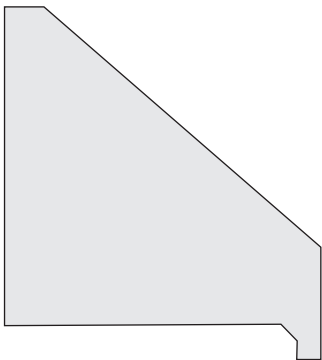

5500mm

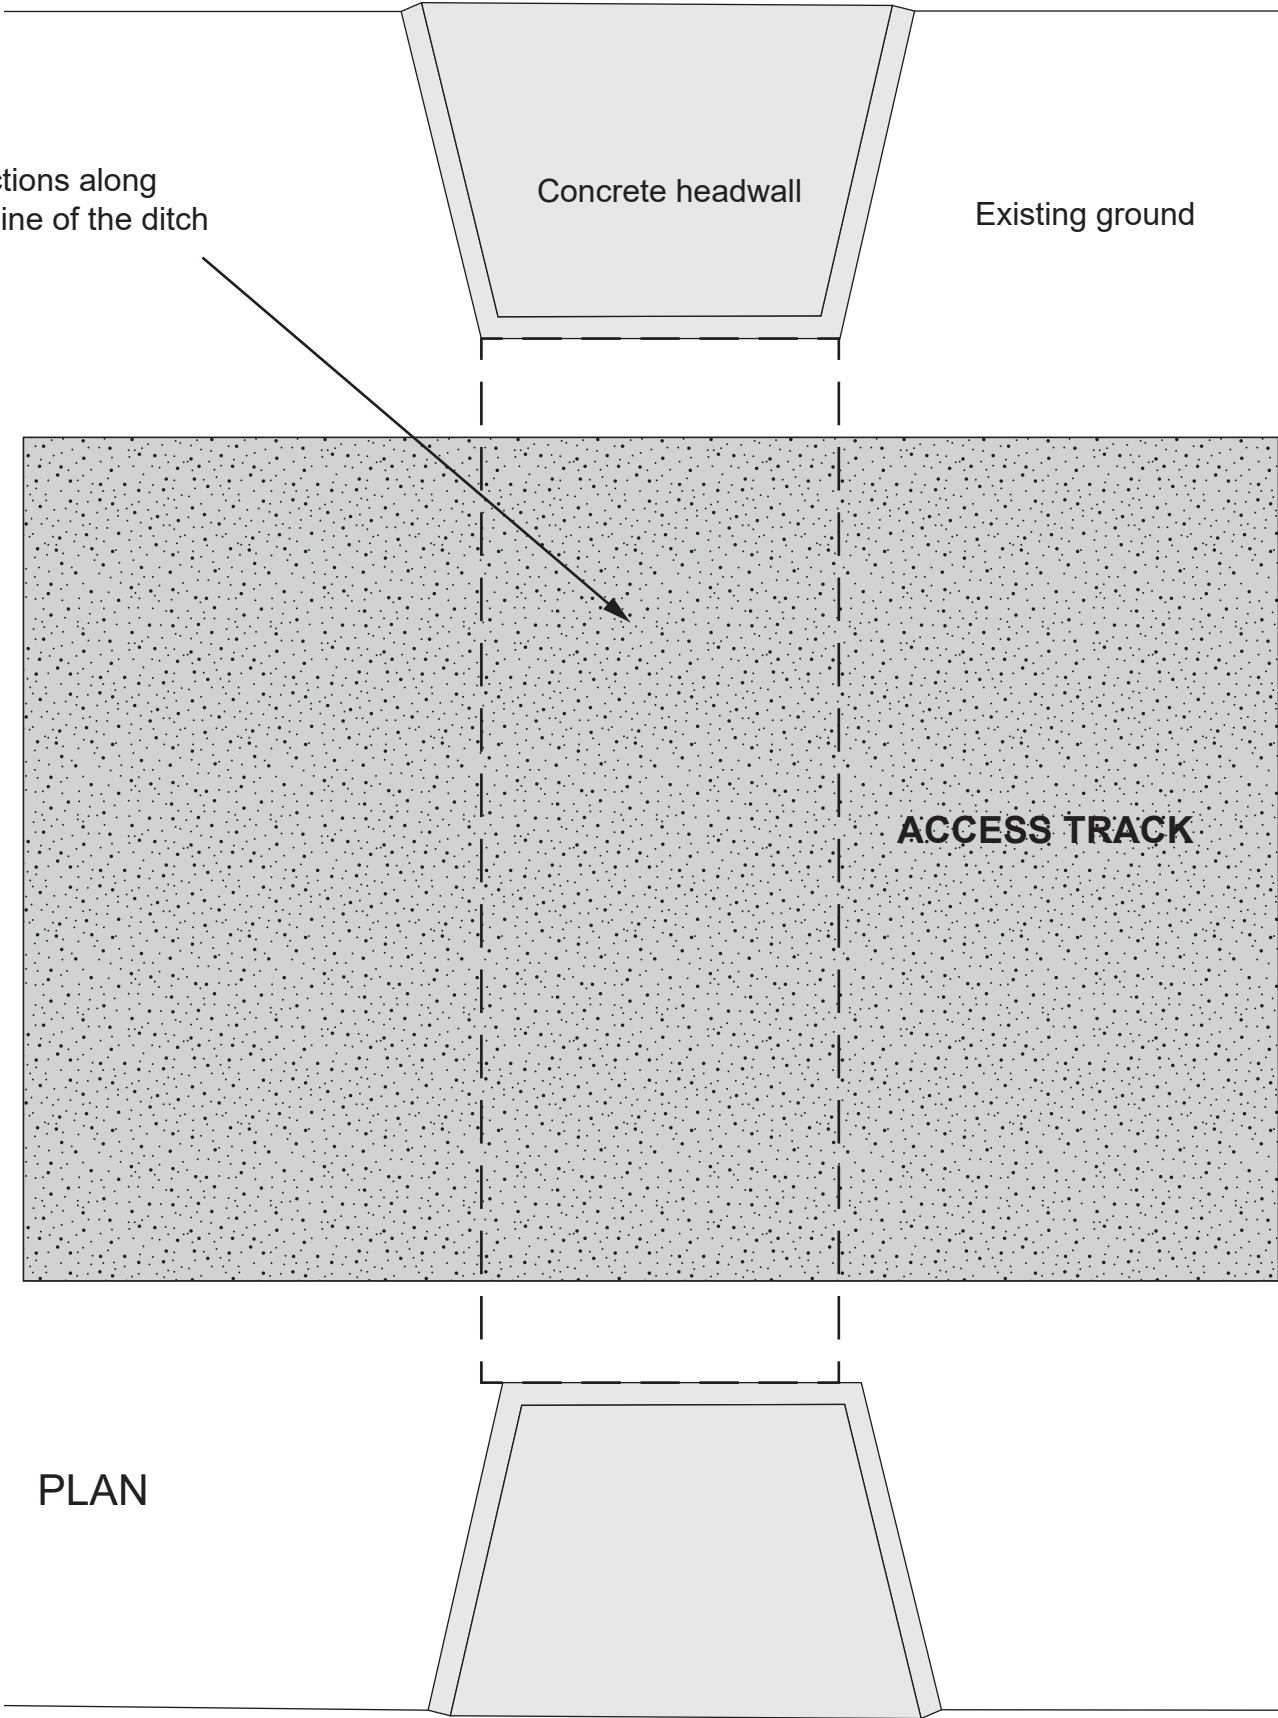

PLAN



Date: 16.11.23
Scale: 1:50@ A3
Drawing: SD_1

Revision Date Comment



Client: Statera Energy Ltd
Project: East Claydon Battery Energy Storage System
Title: Box culvert access track ditch crossing