

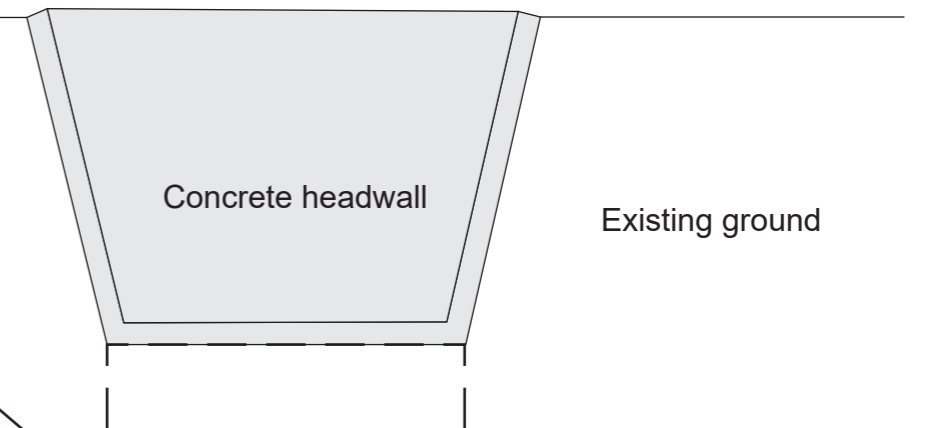



Culvert sections along  
the centre line of the ditch

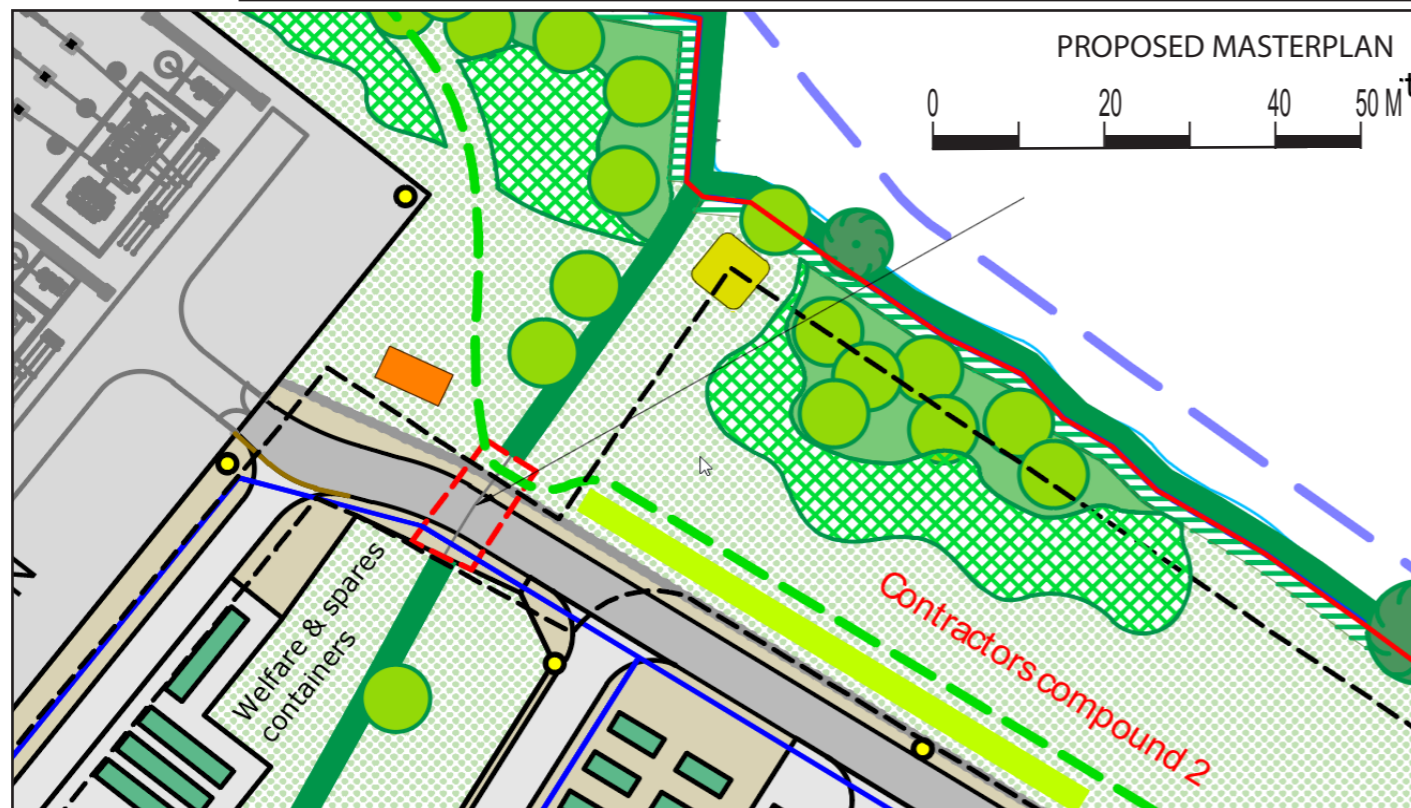


5500mm

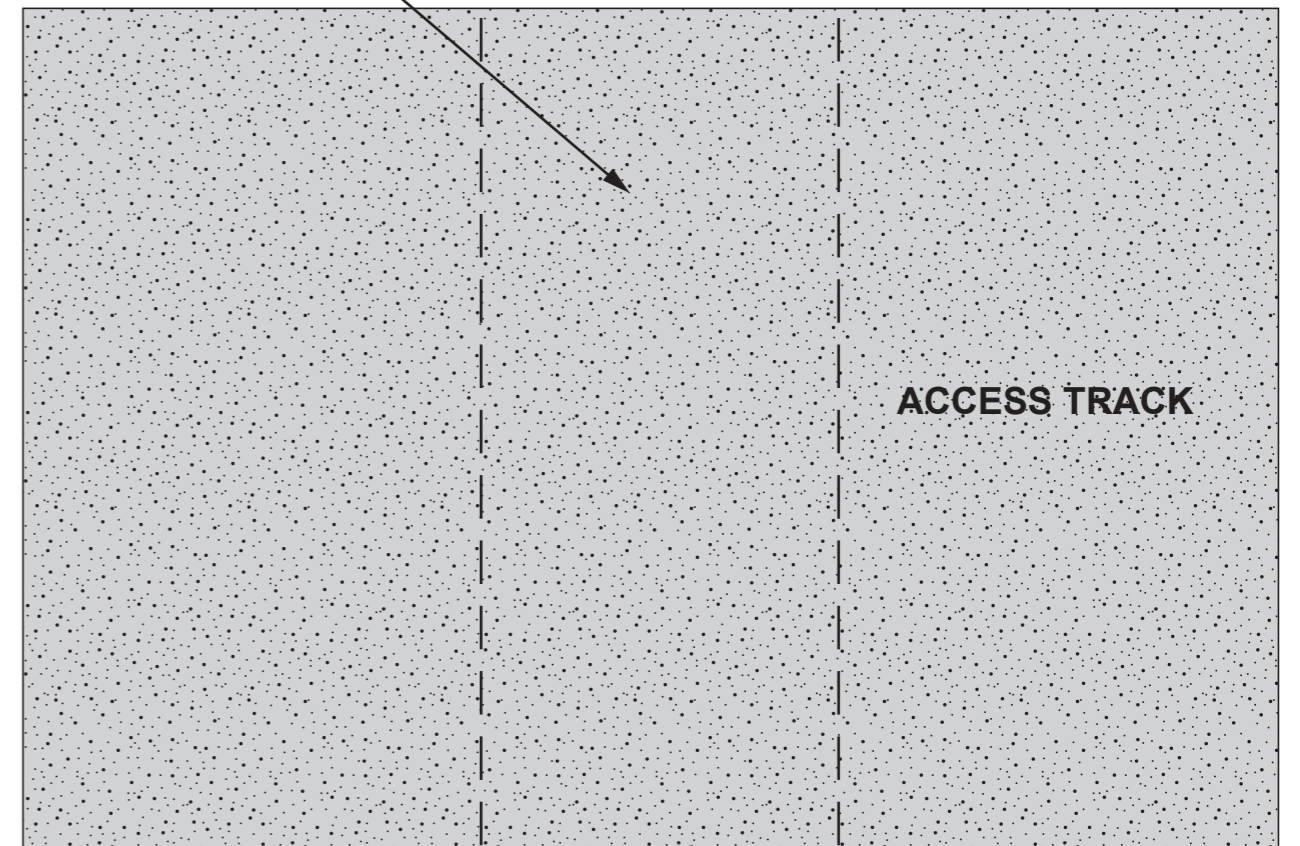

2025mm

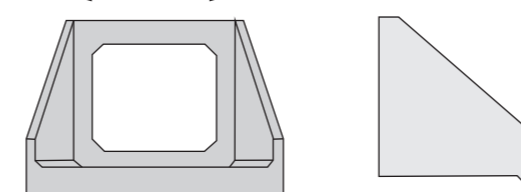

PRECAST CONCRETE HEADWALL  
CROSSSECTION PLAN AND ELEVATION

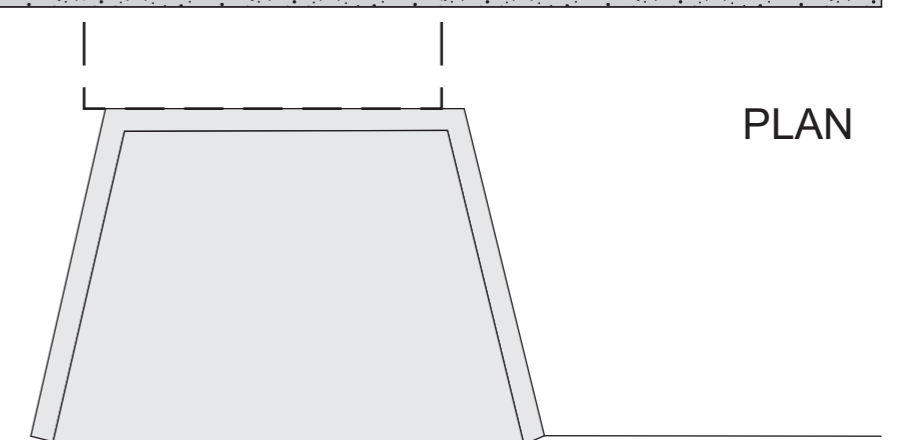

PLAN