


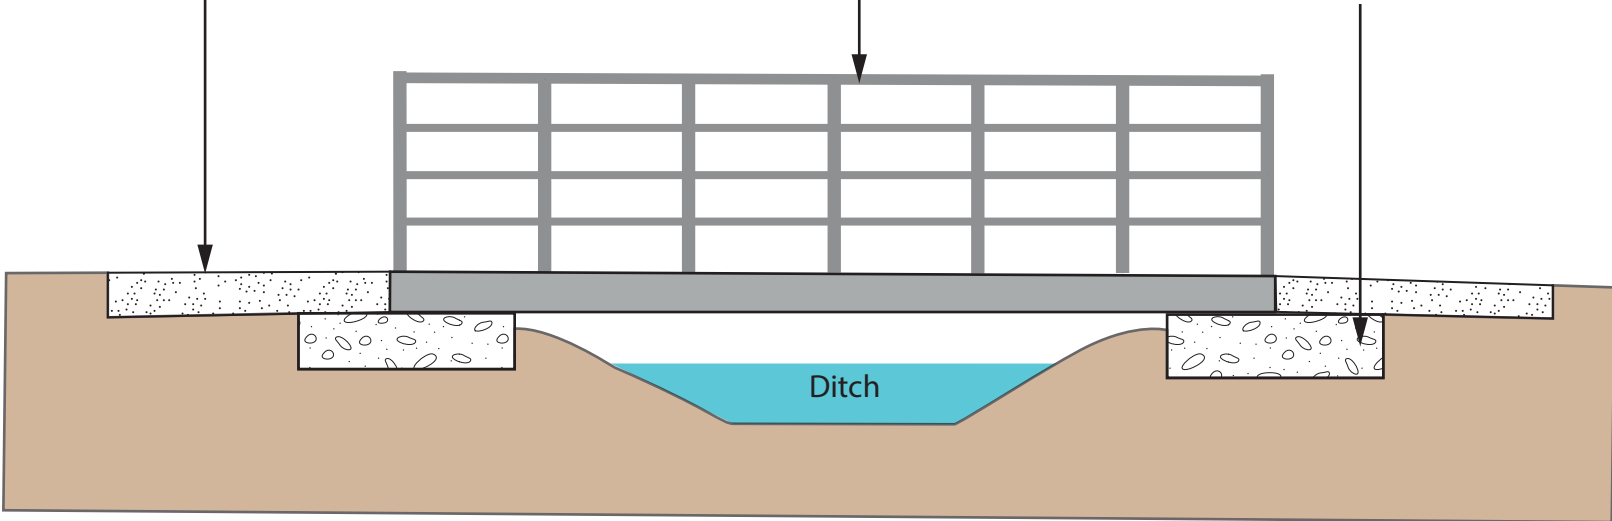


Approach to the bridge to be backfilled with gravel or Type 1 aggregate mix to create a flush and durable approach to the bridge

Galvanised steel bridge, length to be determined by ditch width

Concrete pad base  
Foundation depth to be determined on ground investigation



ELEVATION 1:50

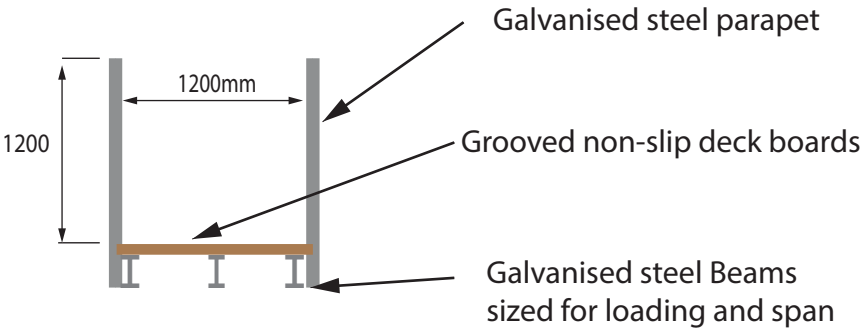

CROSS SECTION 1:50