



PLAN



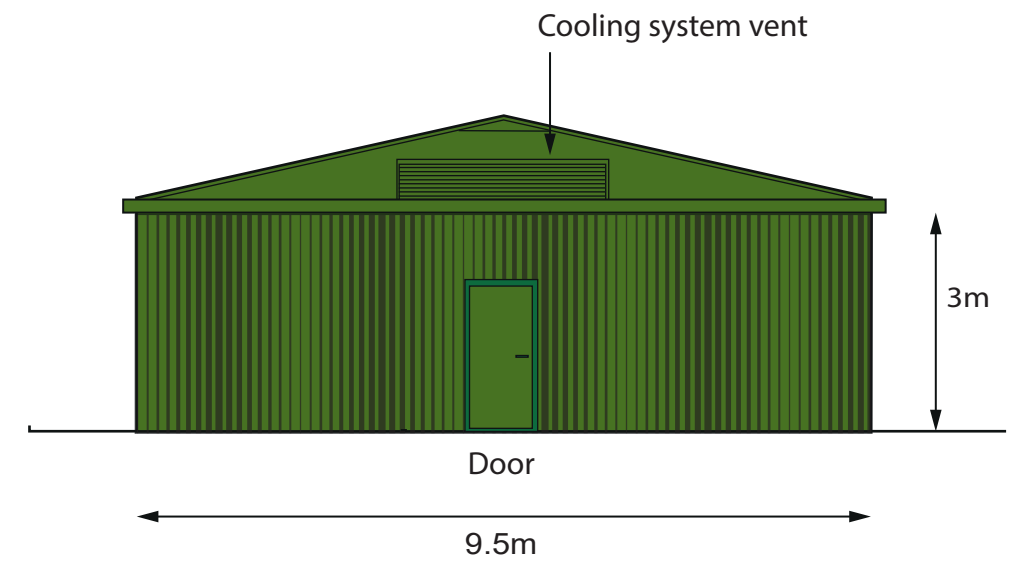

END ELEVATIONS
(Both sides identical)

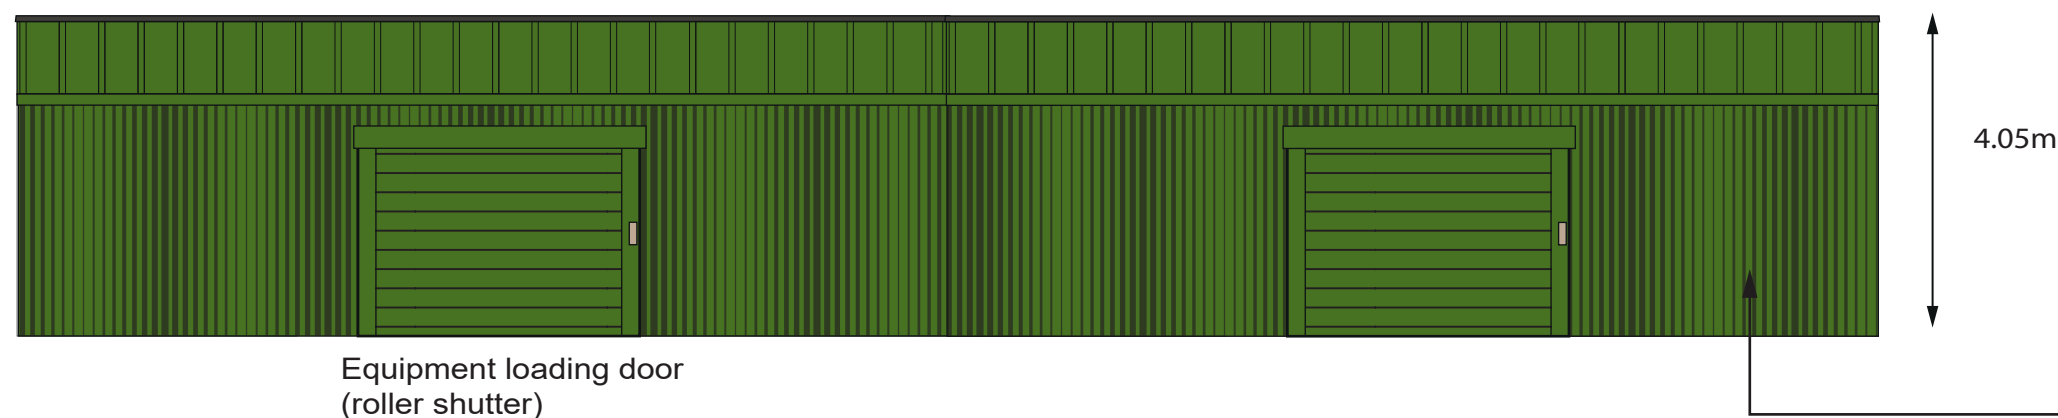

SIDE ELEVATION (Both sides identical)

Steel framed building with profiled steel cladding with an internal sound insulation layer. Folded steel roof.

- Buildings to be painted in one colour, but the buildings to be painted in a palette of colours to create a disruptive pattern.

 STATERA <small>BALANCING THE GRID</small>	Date: June 2024	Revision Rev A	Date 16.05.24	Comment Two inverter houses amalgamated into one and the biodiverse roof replaced with a pitched roof.	Client: Statera Energy Ltd
	Scale: 1:100 @ A3				Project: Rookery Farm Battery Energy Storage System
	Drawing: SD_9_ Rev A				Title: Inverter House