



COLOUR FINISHES TO THE CONTAINERS TO BE AGREED FOLLOWING CONSULTATION WITH THE PLANNING AUTHORITY

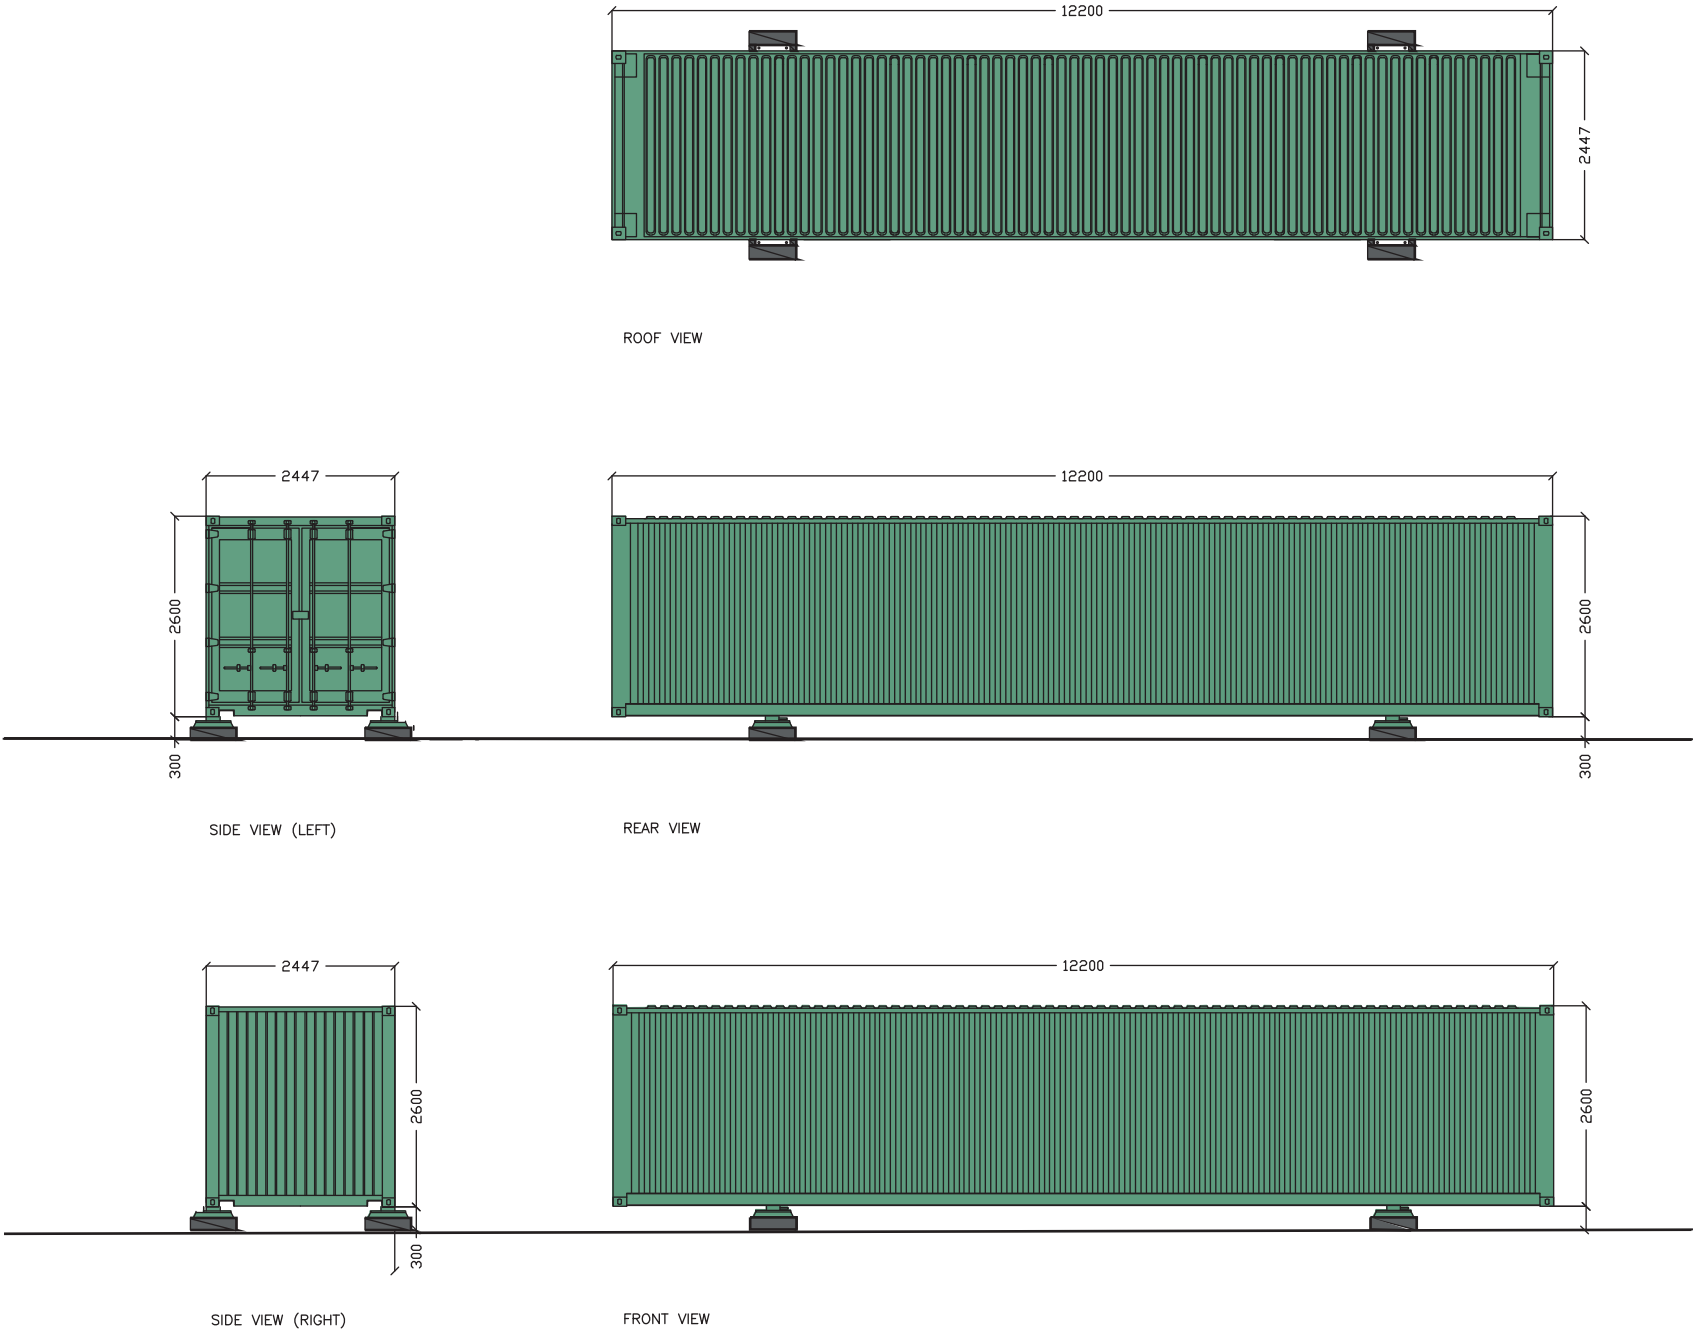

<div></div> <div><b>STATERA</b></div> <div>BALANCING THE GRID</div>	<div>Date: 10.05.23</div> <div>Scale: 1:100 @ A3</div> <div>Drawing: SD_7</div>	<div><div>Revision</div><div>Date</div><div>Comment</div></div> <div><div>0</div><div>2</div><div>4</div><div>6</div><div>8</div><div>10 M</div></div>	<div>Client: Statera Energy Ltd</div> <div>Project: East Claydon Battery Energy Storage System</div> <div>Title: Spare Parts Container</div>
--	---	--	--

