

Notes

Dims in m unless specified

Rev: Date: By: Description:

Project: East Claydon Battery Storage Facility

Drawing title: Planting details

Drawing no: MP23042-9

Date: 05/10/2023


By: PDP

Rev:

Scale: Varies at A3

Client: Future Nature

MORTON:PATTISON
ecological design & build landscape

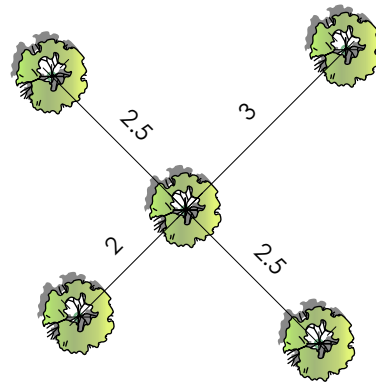


Tree planting irregular, with average 2.5m spacing between tree centres (0.16 trees per m² / 1,600 per ha)

1

Native broadleaf woodland setting out


Scale: 1:100

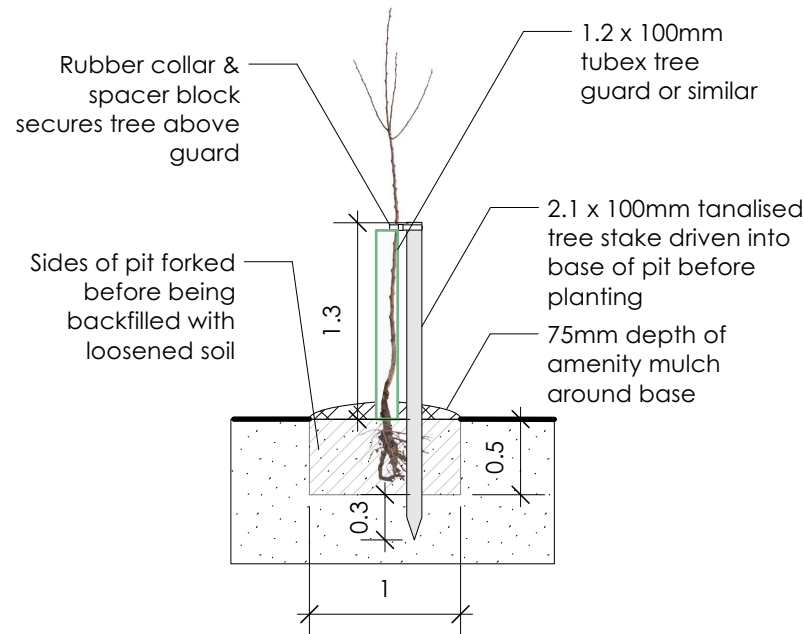

2

Typical tree planting detail

Scale: 1:50

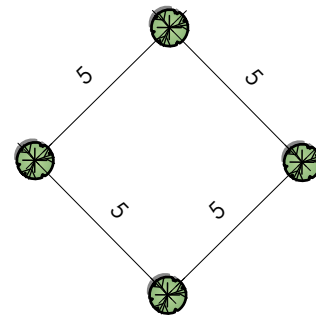


Planting on a regular grid at 5m centres

3

Orchard setting out


Scale: 1:200

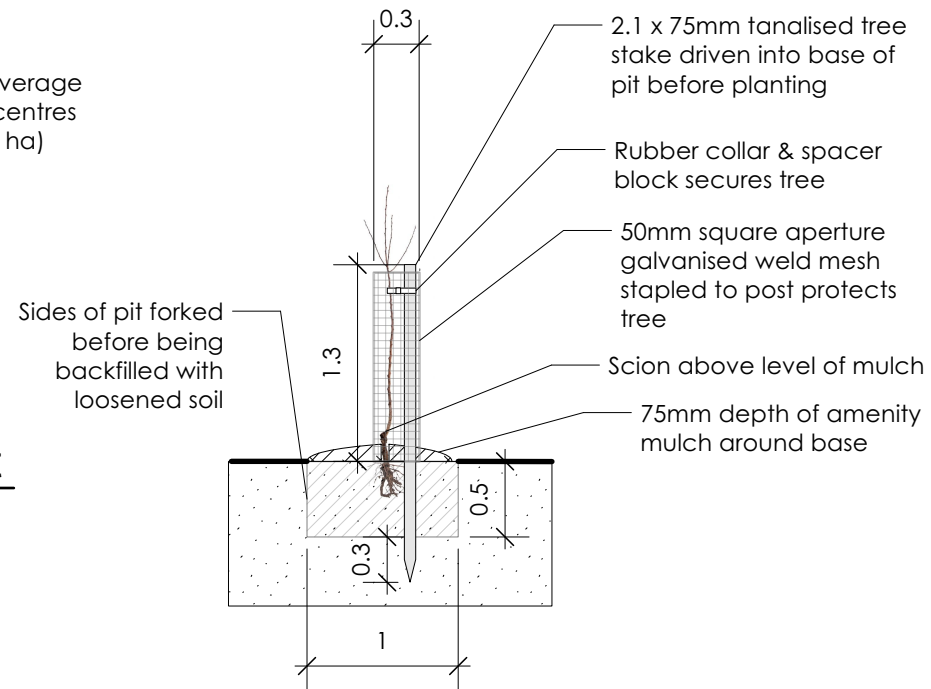

4

Orchard planting detail

Scale: 1:50

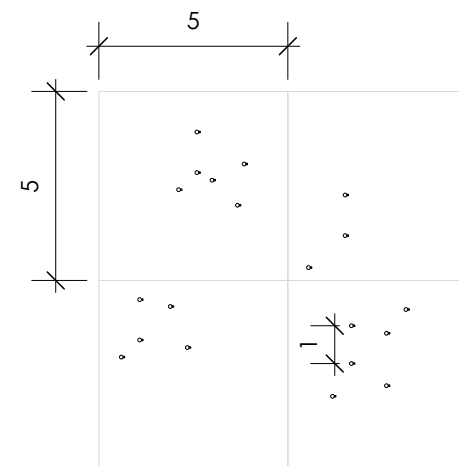


Scrub planting in irregular groups of 3-7 plants, averaging 5 plants per 25m². Individual plants within clusters spaced at average 1m centres

5

Typical scrub setting out


Scale: 1:200

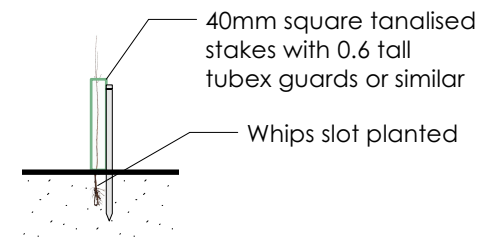


6

Scrub planting detail

Scale: 1:50

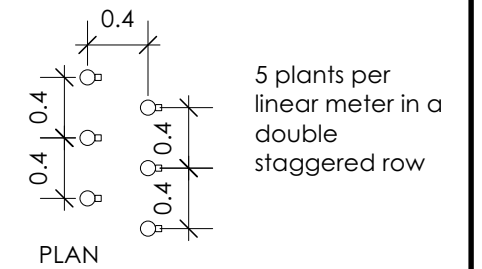

PLAN

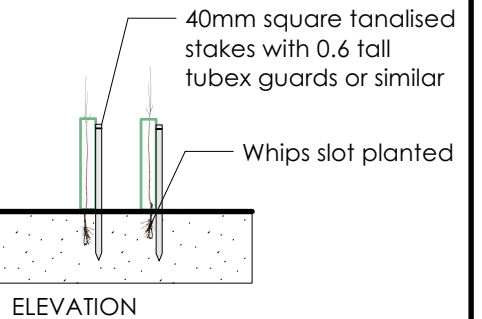


ELEVATION


7

Hedge gapping up

Scale: 1:50

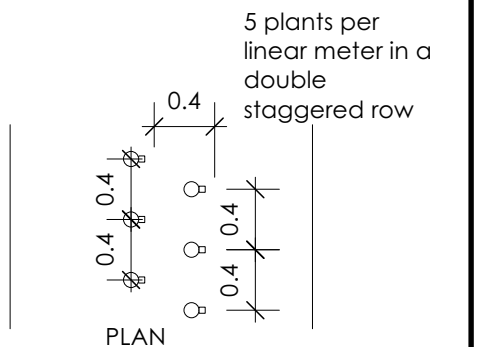

PLAN

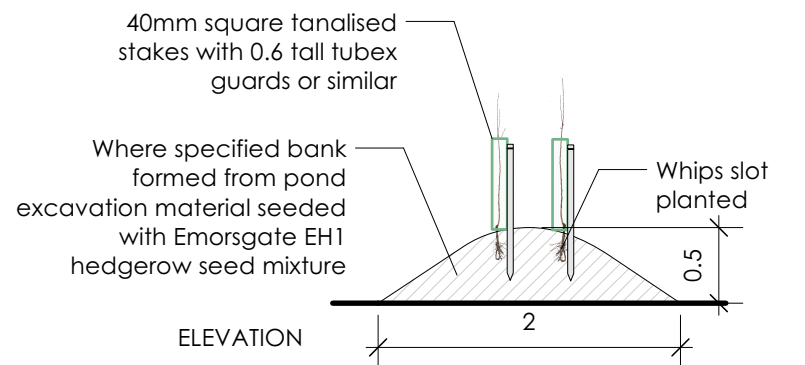

ELEVATION

8

Typical new hedge planting

Scale: 1:50