

Notes

Grid layout indicates 1m x 1m

NP1 to be lined pond

Dims in m

Contour lines at 0.5m intervals

Rev:	Date:	By:	Description:
------	-------	-----	--------------

--	--	--	--

Project: East Claydon Battery Storage Facility

Drawing title:
Pond layout NP1


Drawing no: MP23042-3		
--------------------------	--	--

Date: 03/10/2023	By: PDP	
---------------------	------------	--


Rev:	Scale: 1:200 at A3	
------	--------------------------	--

Client:
Future Nature


MORTON:PATTISON
ecological design & build landscape

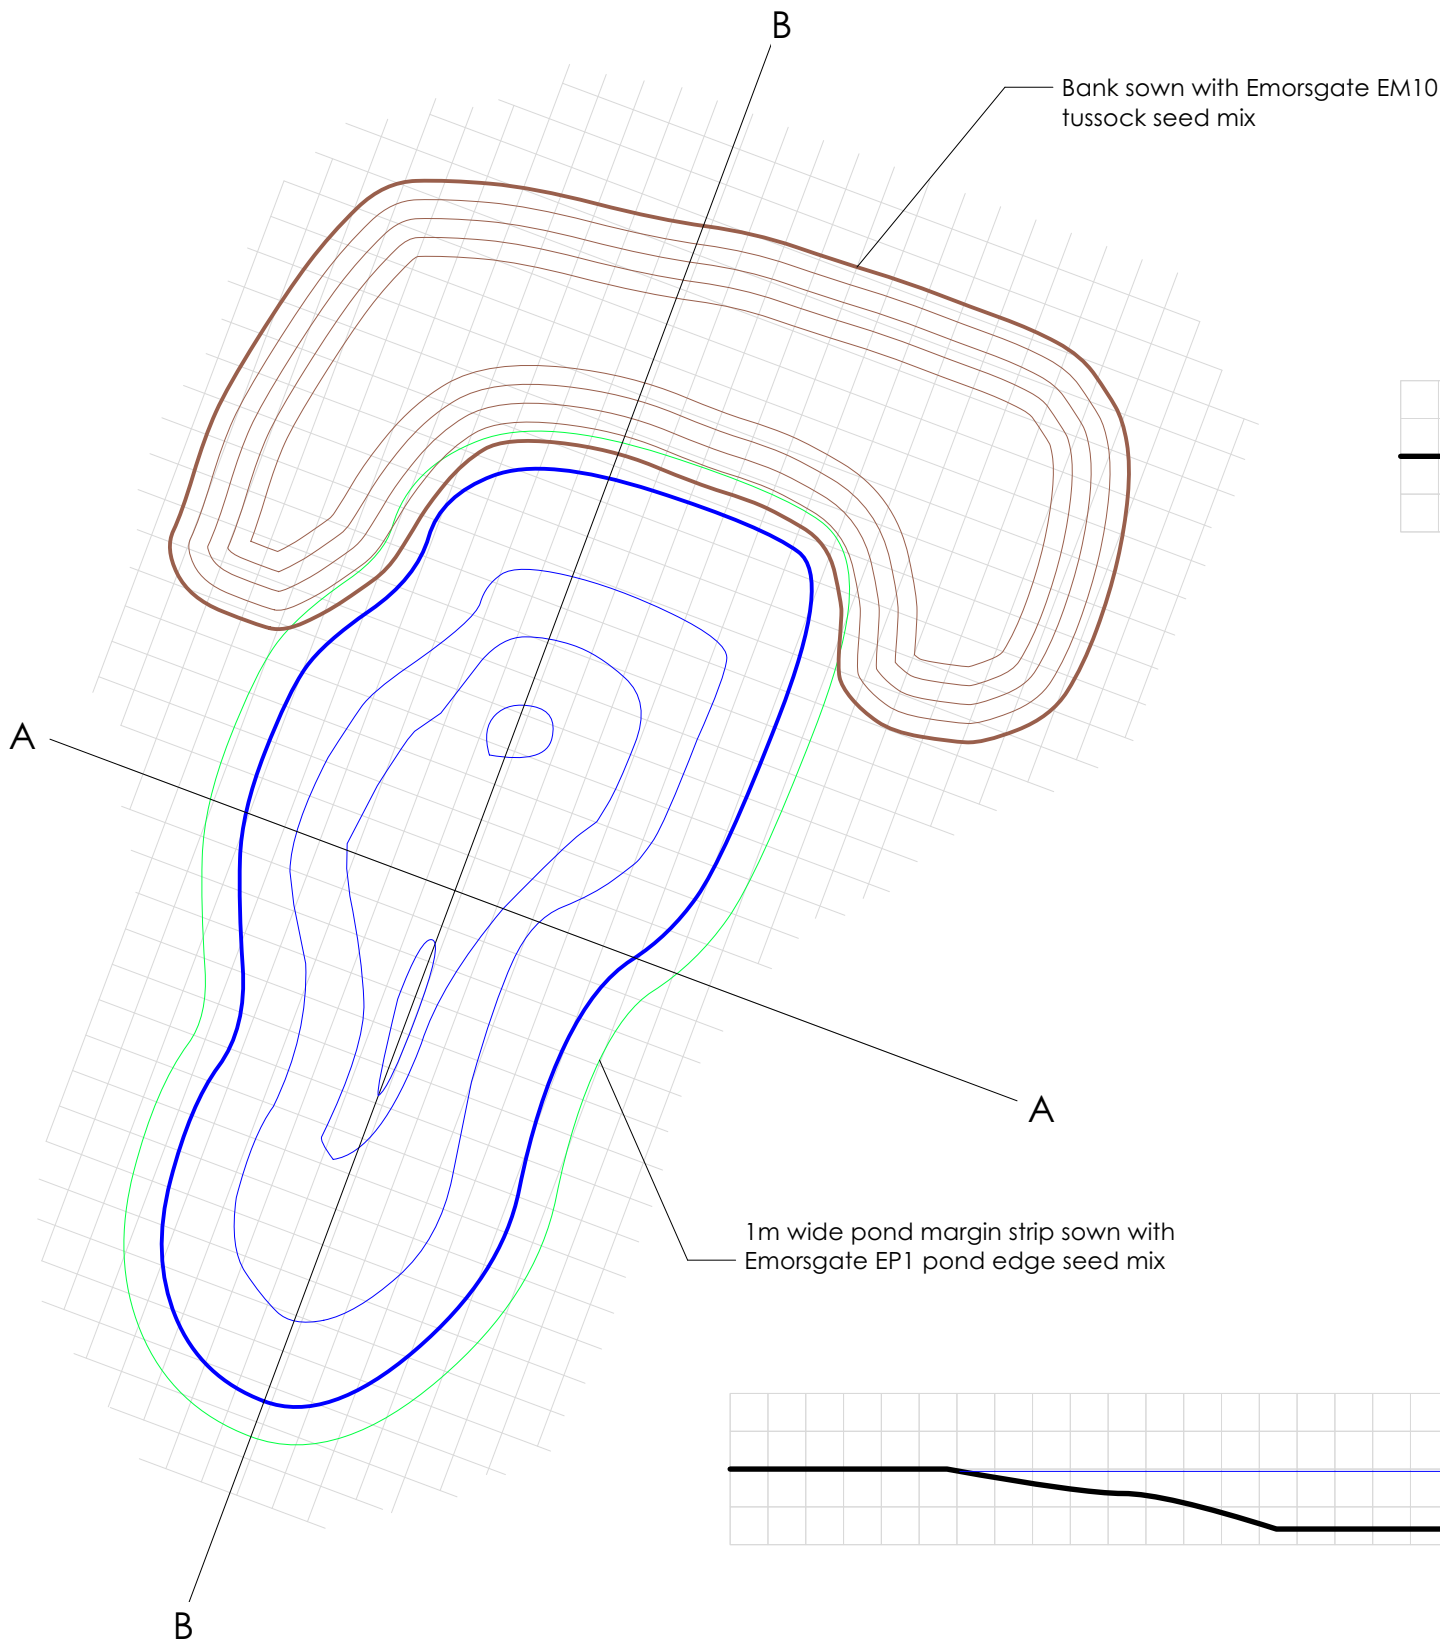

1 **NP1 plan**
Scale: 1:200

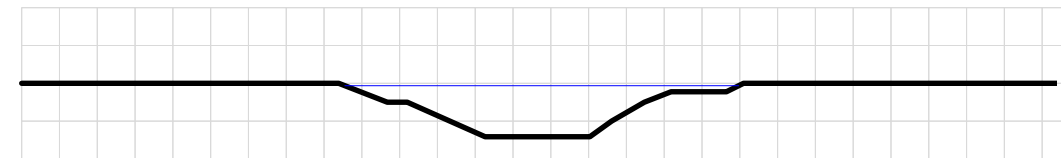

3 **NP1 - Cross-section A-A**
Scale: 1:200

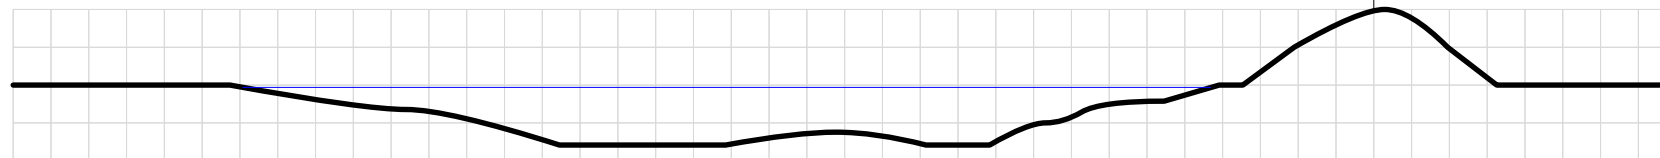

2 **NP1 cross-section B-B**
Scale: 1:200