


0 3 6m 1:300

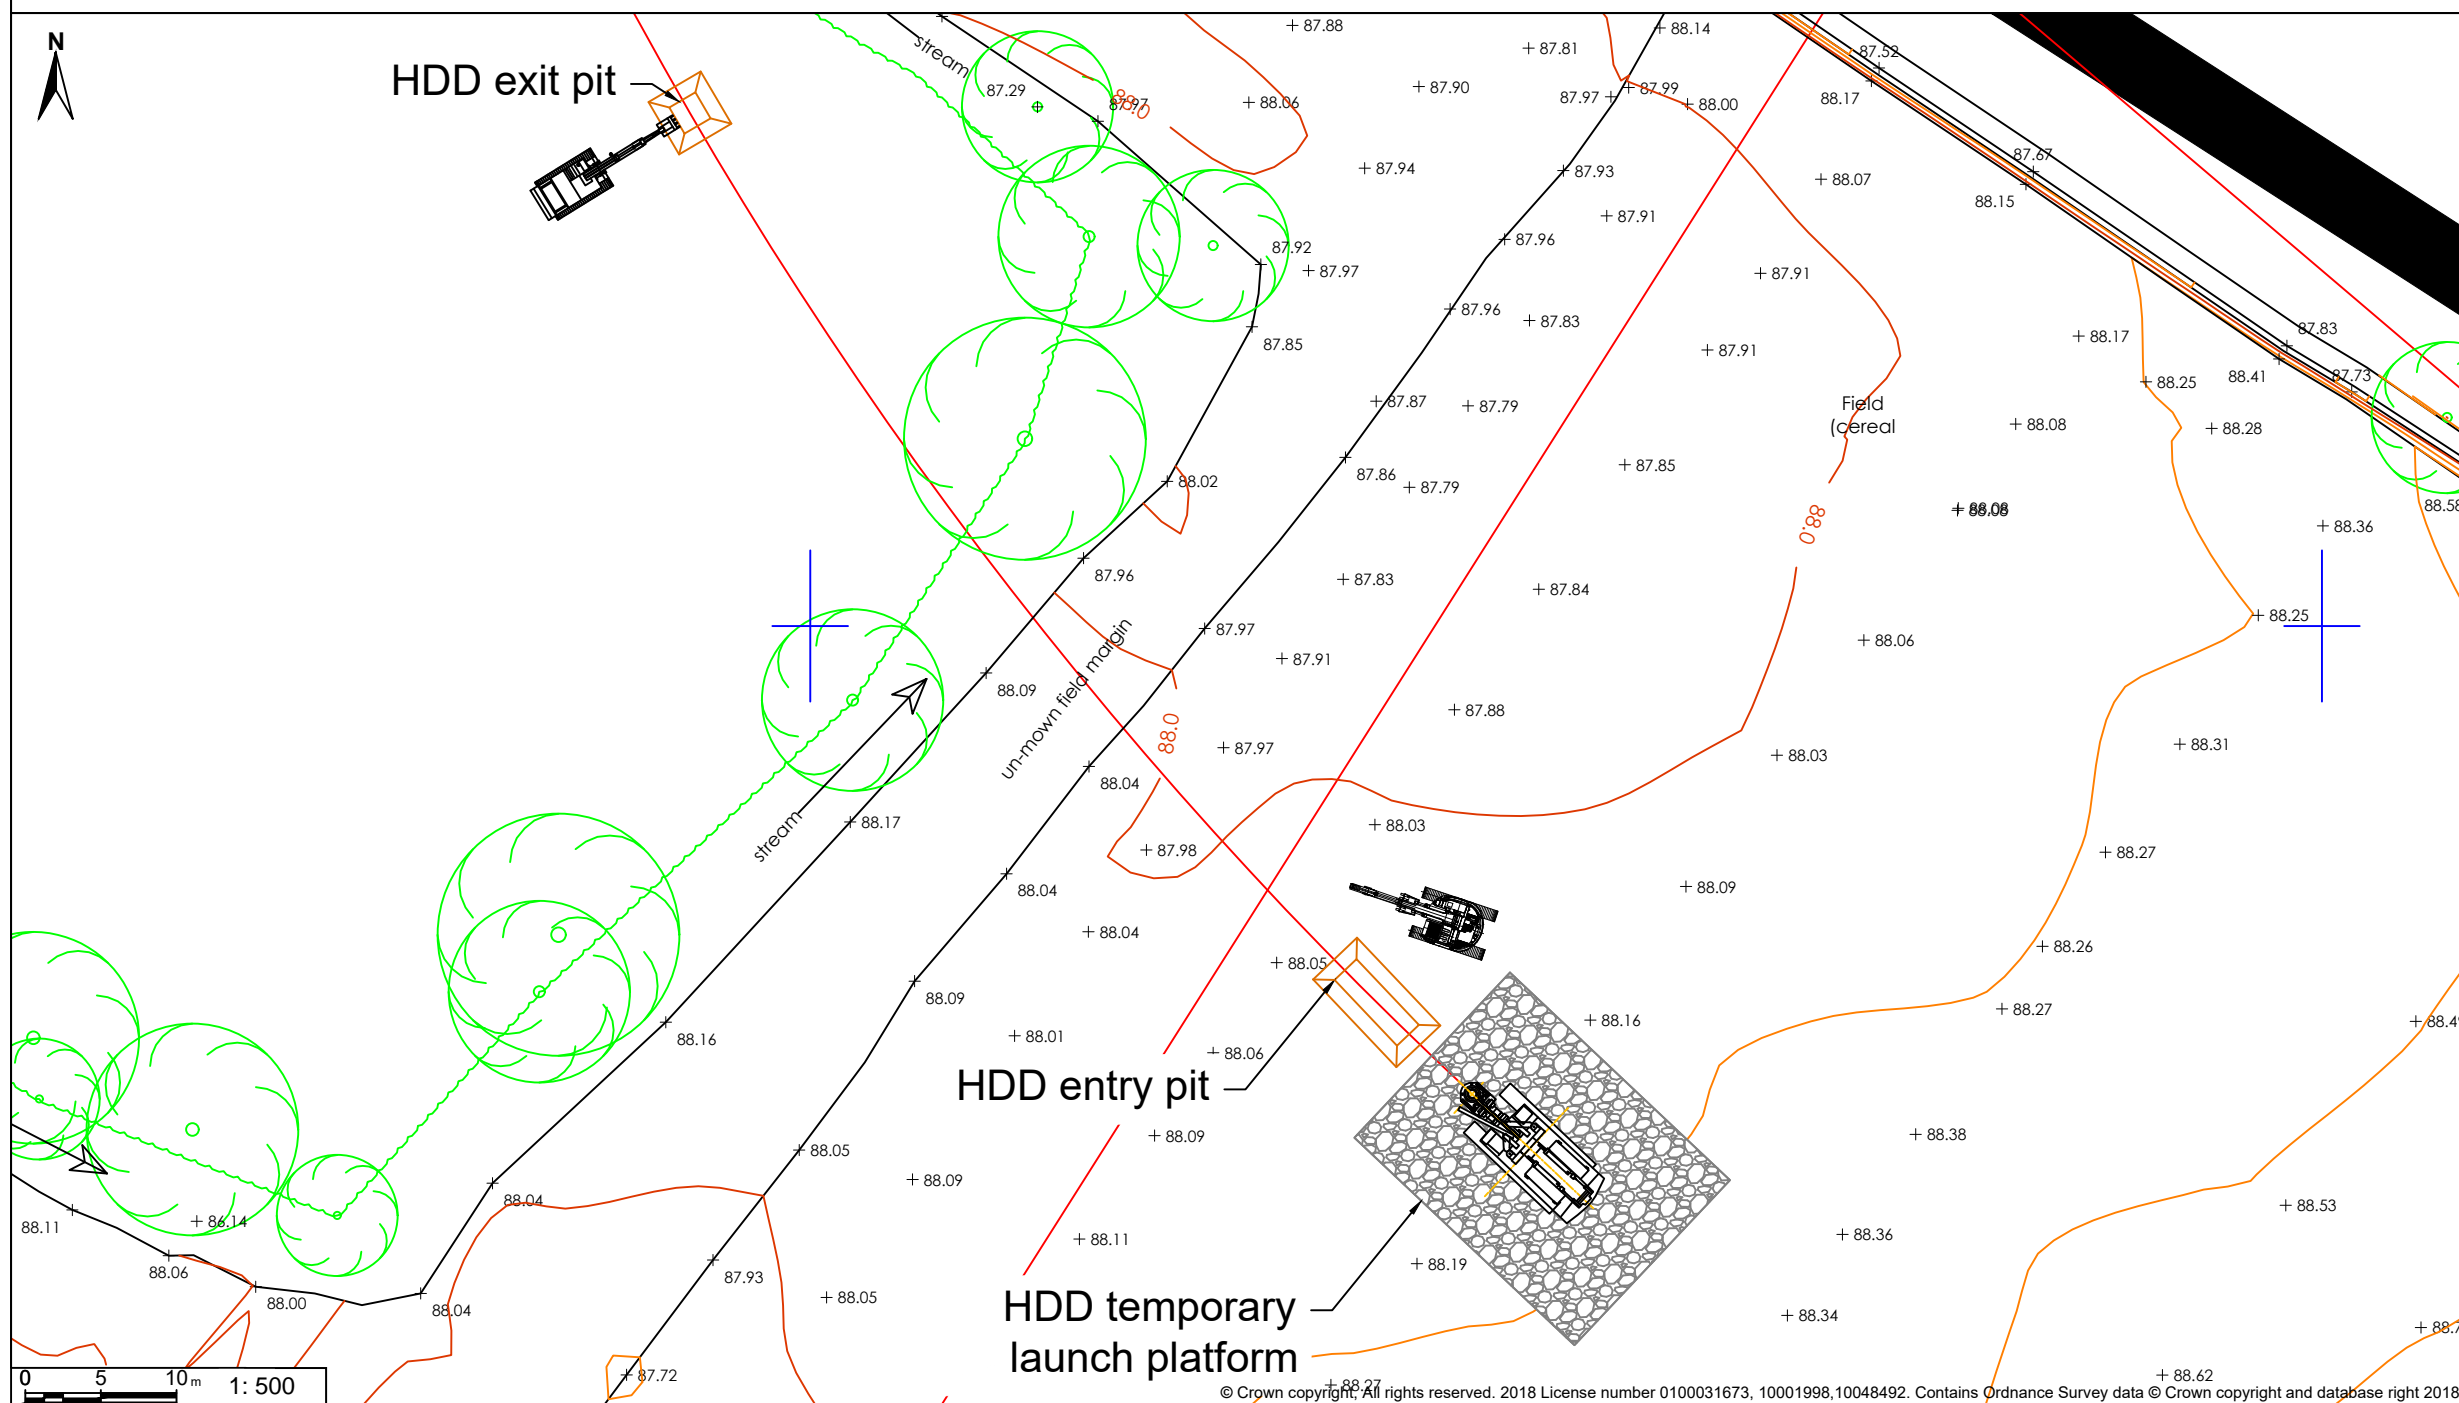

Project	East Claydon		
Title	Underground Cable HDD Detail		
Status	Drawn By CG	PM/Checked by .	
Job Ref	Scale @ A3 As Shown	Date Created August 2023	
Figure Number	East Claydon - HDD - 231124		Rev Rev A